

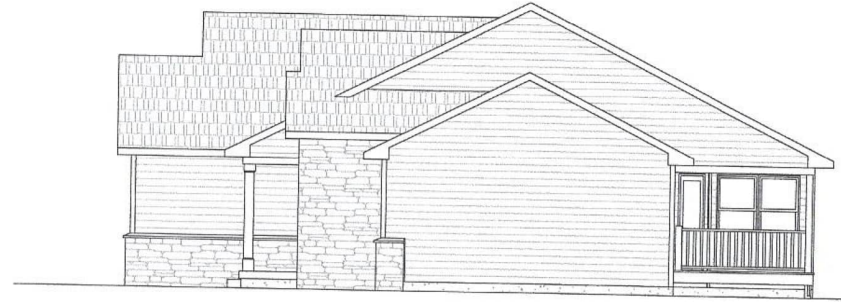
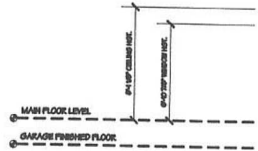


1 FRONT ELEVATION
 A1 SCALE: 1/4"=1'-0"

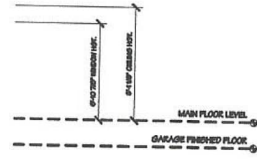

2 RIGHT SIDE ELEVATION
 A1 SCALE: 1/4"=1'-0"

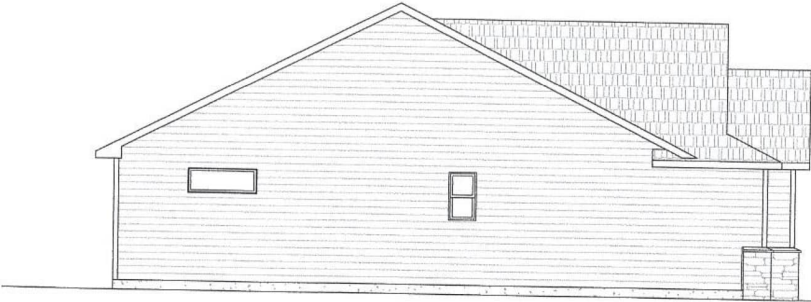


3 LEFT SIDE ELEVATION
 A1 SCALE: 1/4"=1'-0"

DRAFTING
 solutions
 P: (209) 798-9800 • F: (209) 798-9802

Bealer Family Builders
 - NEW RANCH PLAN W/ 3-CAR GARAGE -
 RESIDENTIAL • COMMERCIAL • INDUSTRIAL • AUTOCAD • BLUEPRINTING

DATE: 6-25-07
 PROJECT #: 08-C-007
 SCALE: As Shown
 DRAWN BY: Dany Anderson
 REVISIONS: 1-02-07

SHEET
A1
 OF 4

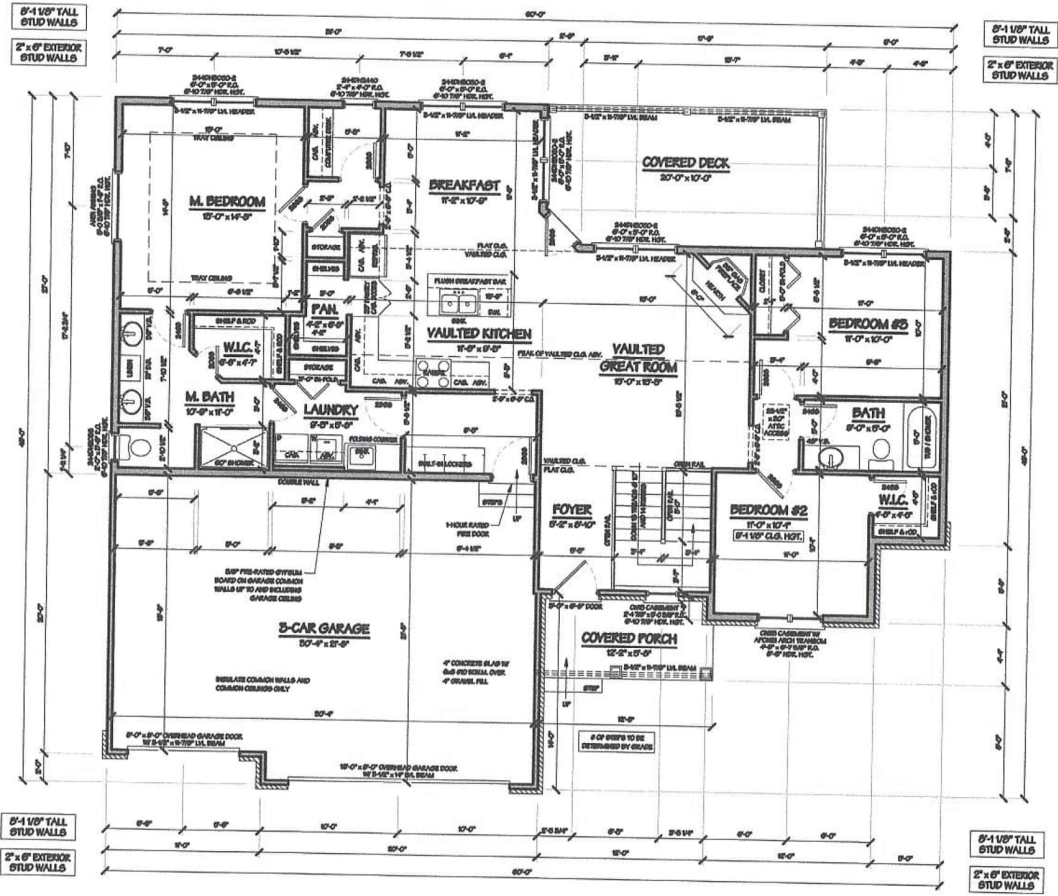

1
A3 MAIN FLOOR PLAN
SCALE: 1/4"=1'-0"
1,000 SQ. FT.

DATE	6-25-07
PROJECT #	03-0-007
SCALE	As Noted
DESIGNER	Doug Anderson
DRAWN BY	7-27-07